




IMPLANTAÇÃO  
esc.: 1 : 500

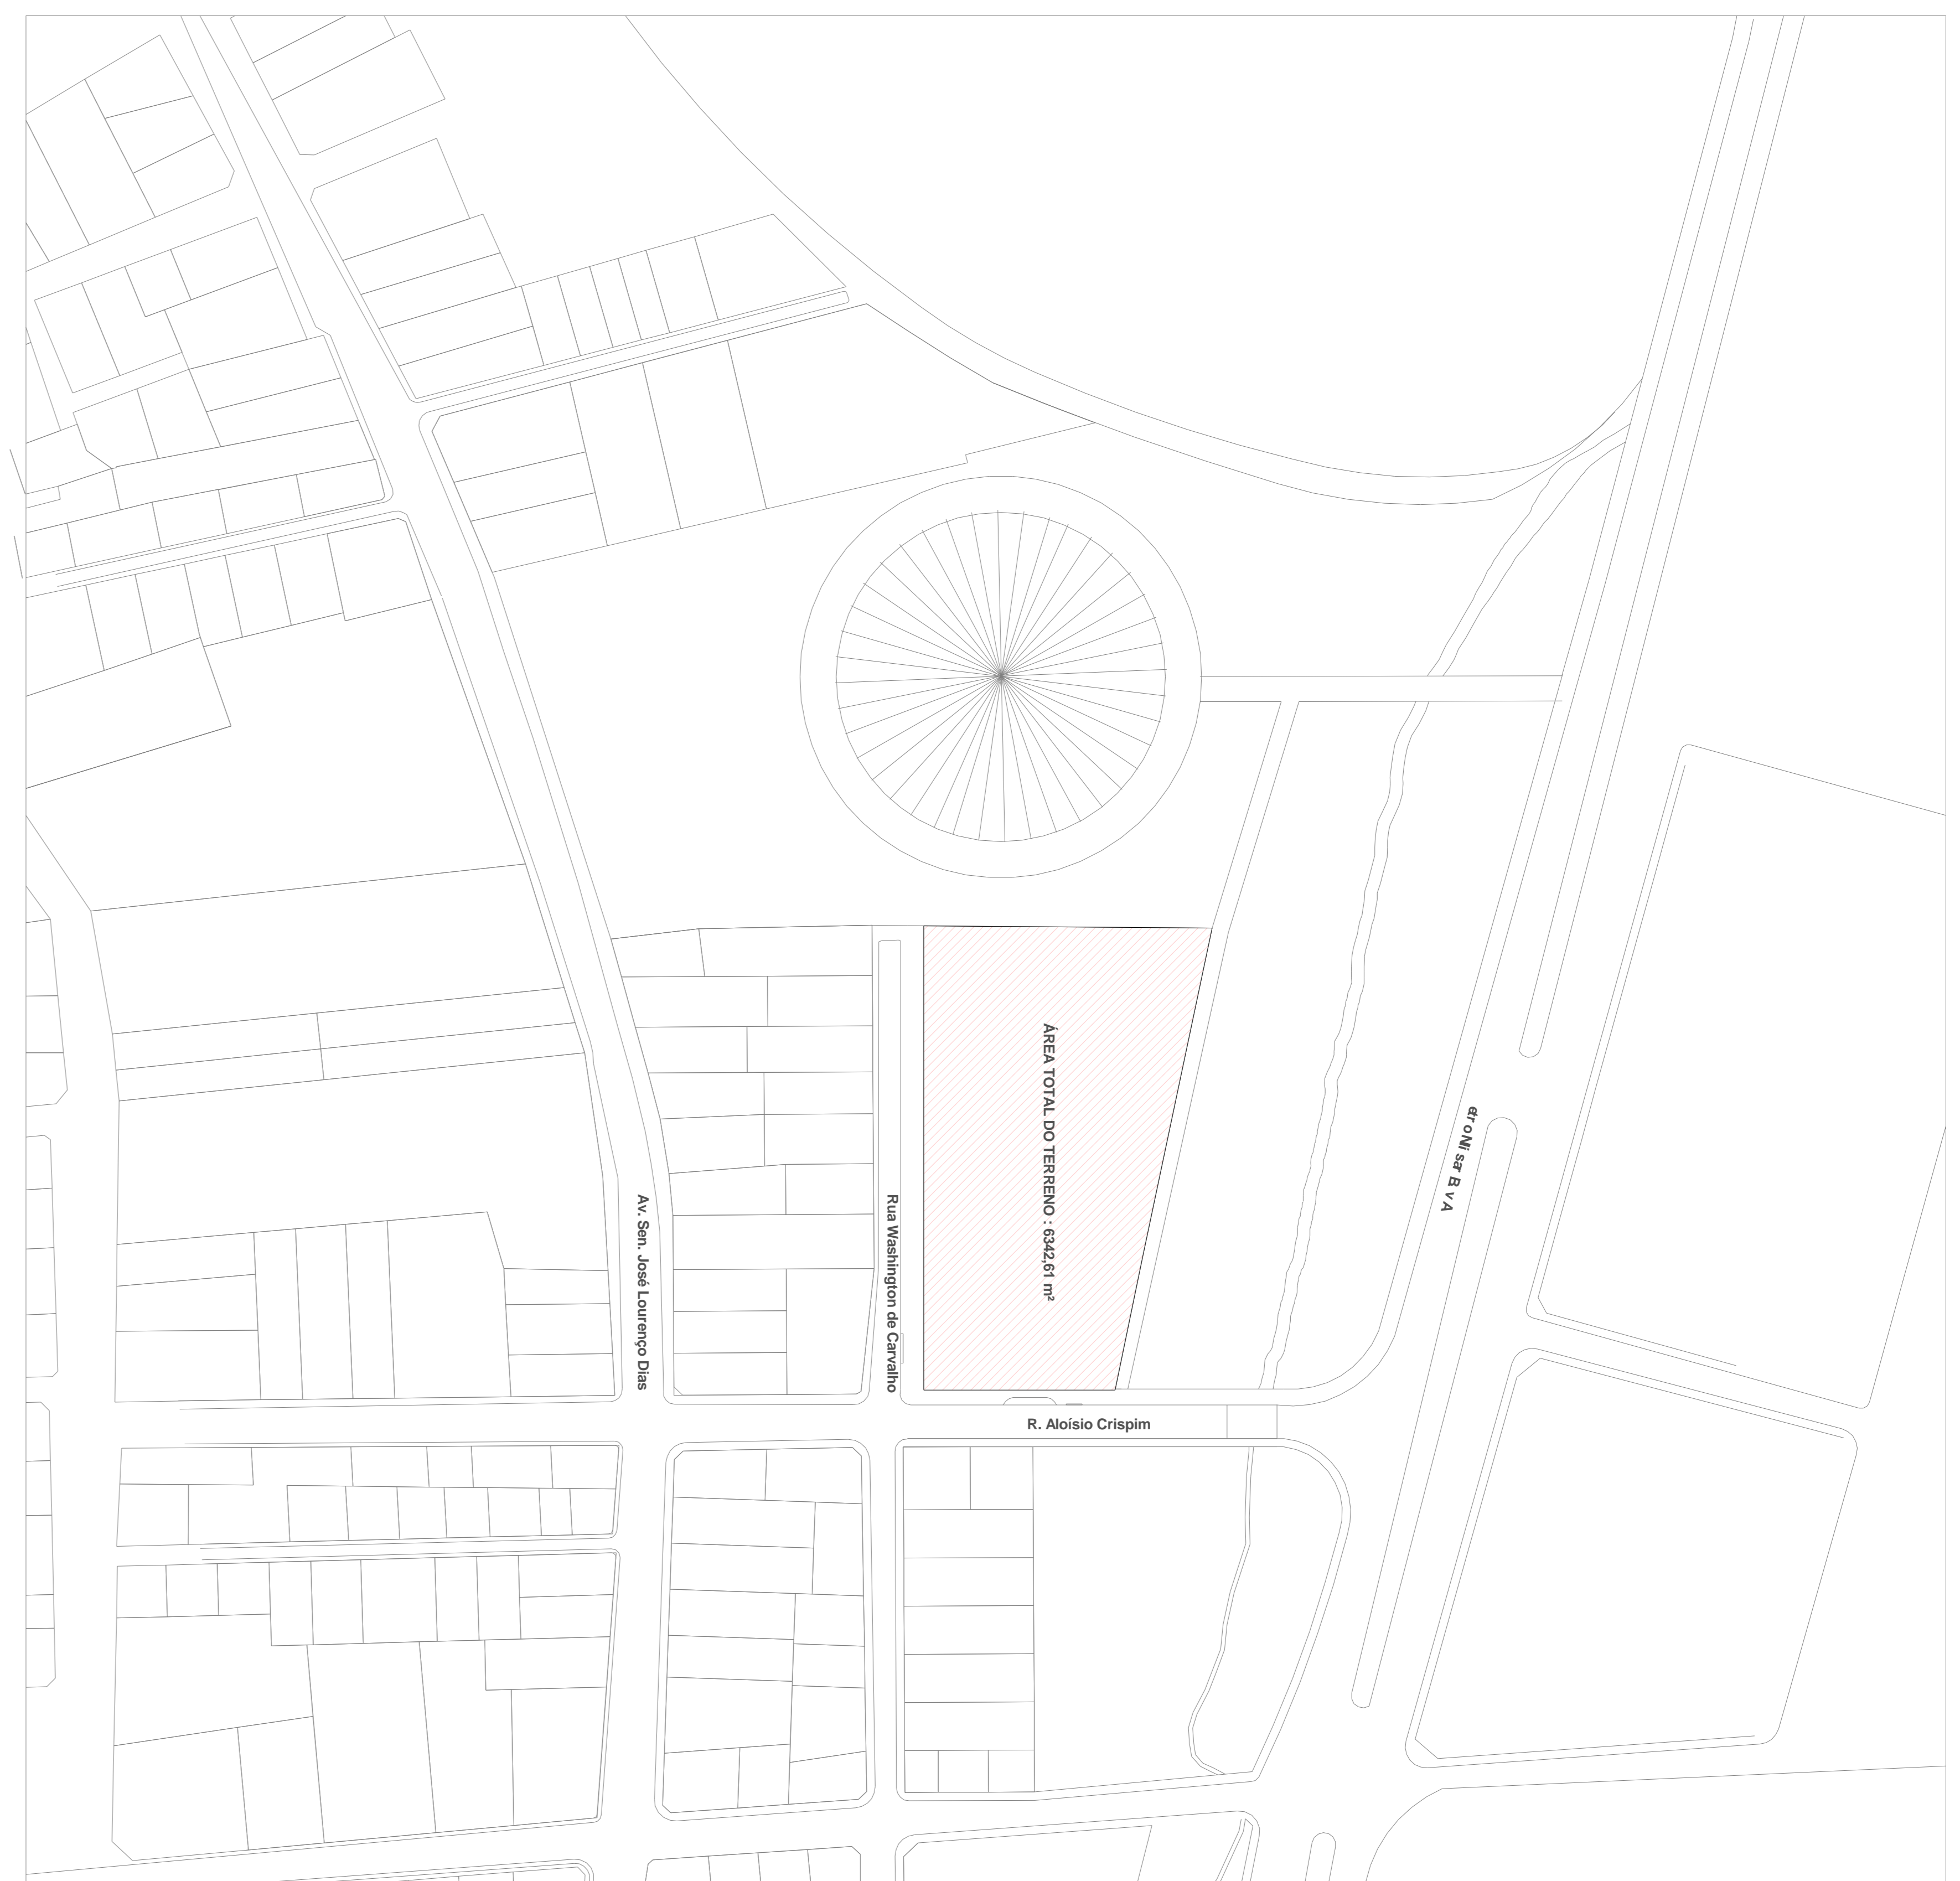


PLANTA DE SITUAÇÃO  
esc.: 1 : 1000

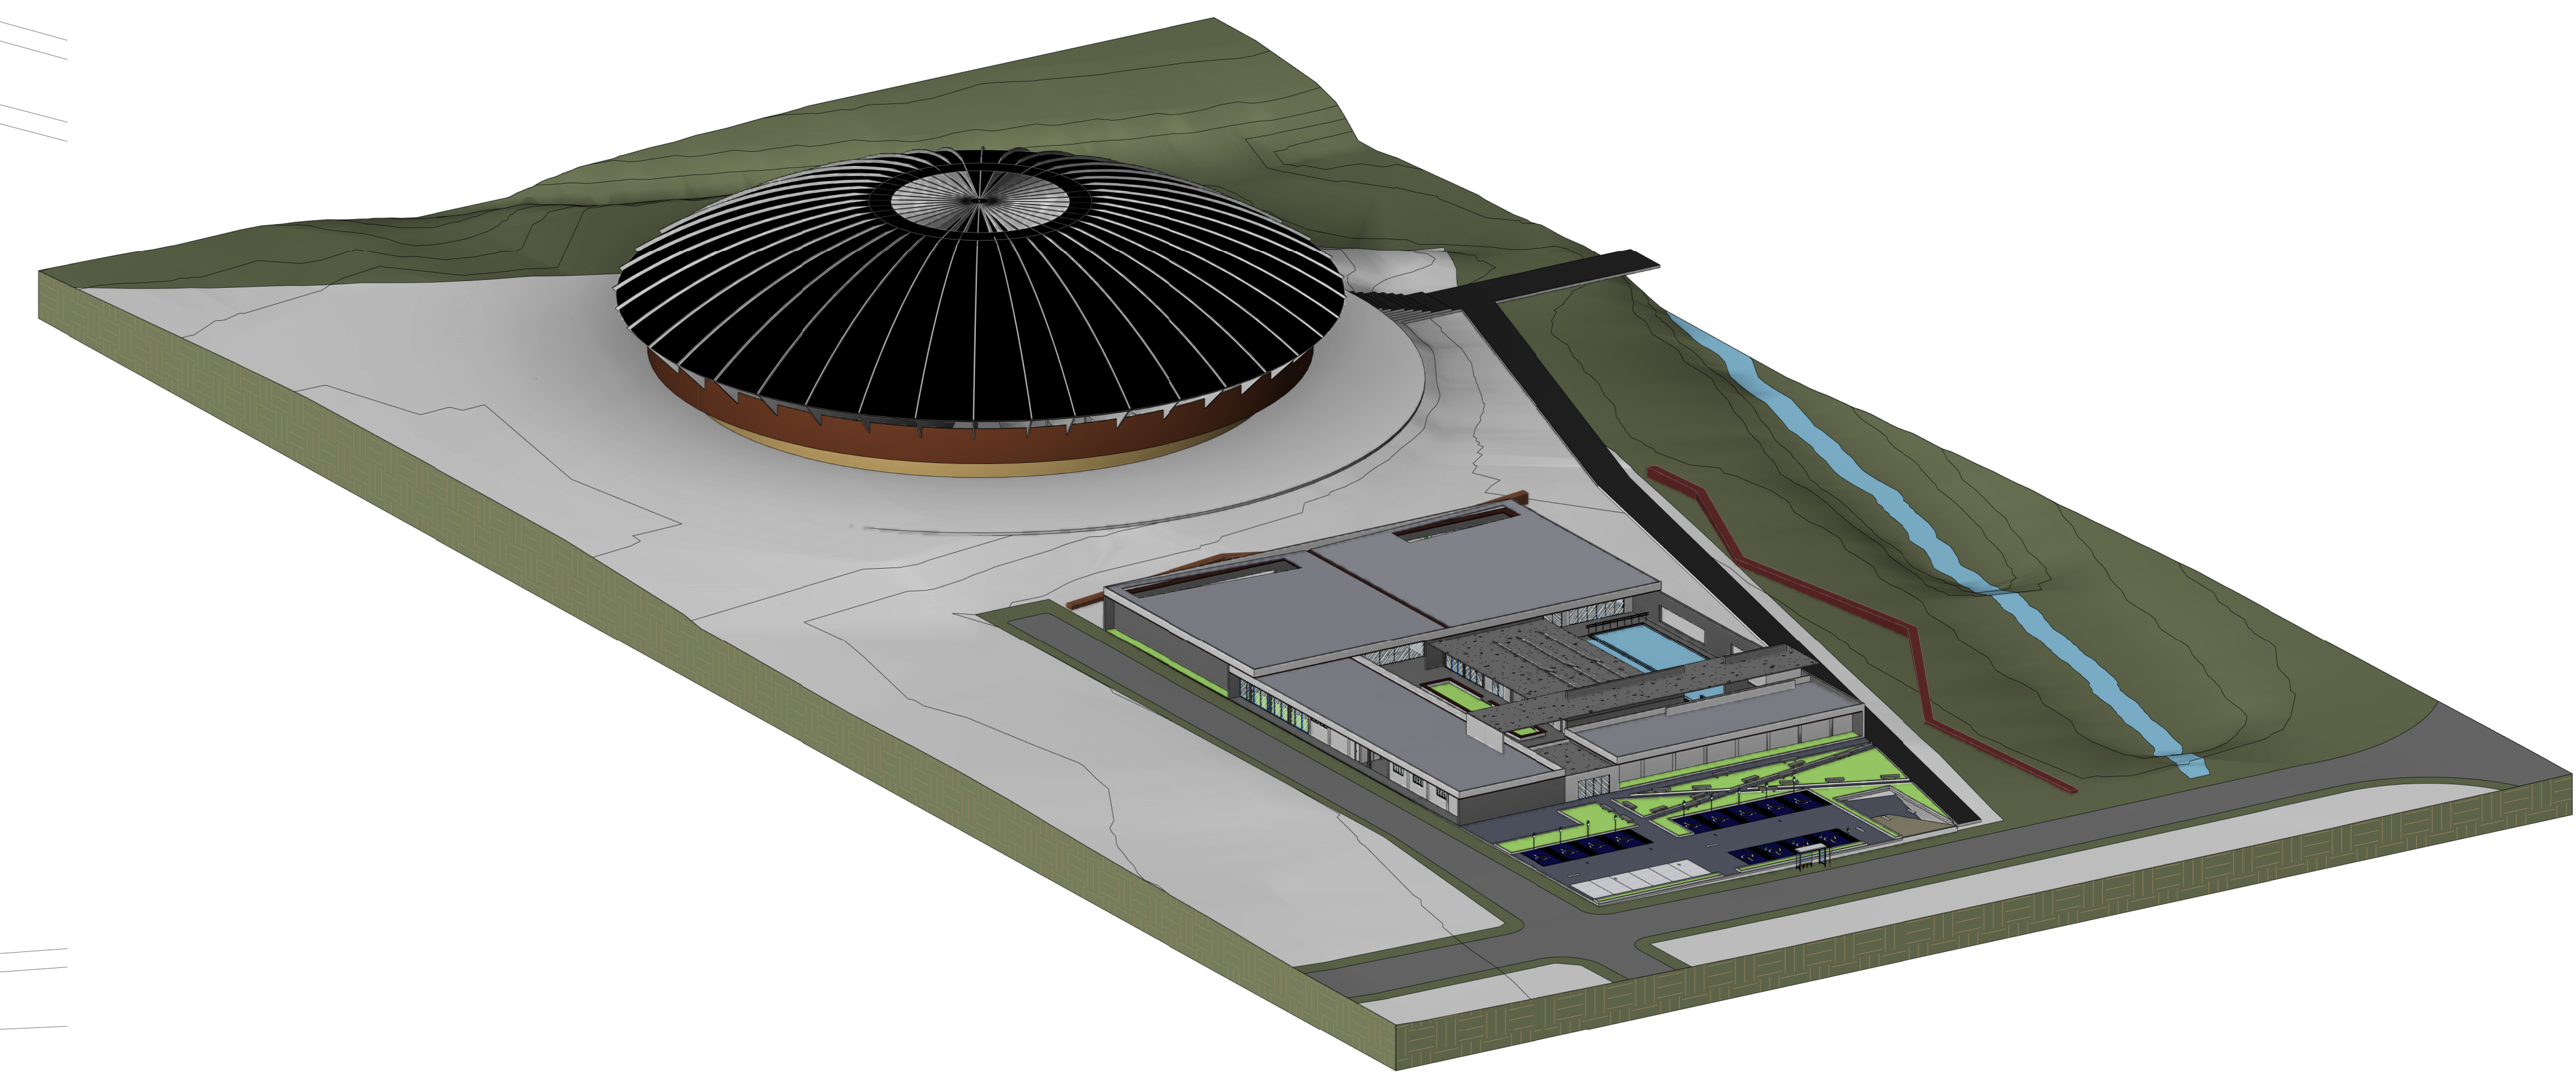


PERSPECTIVA  
esc.:

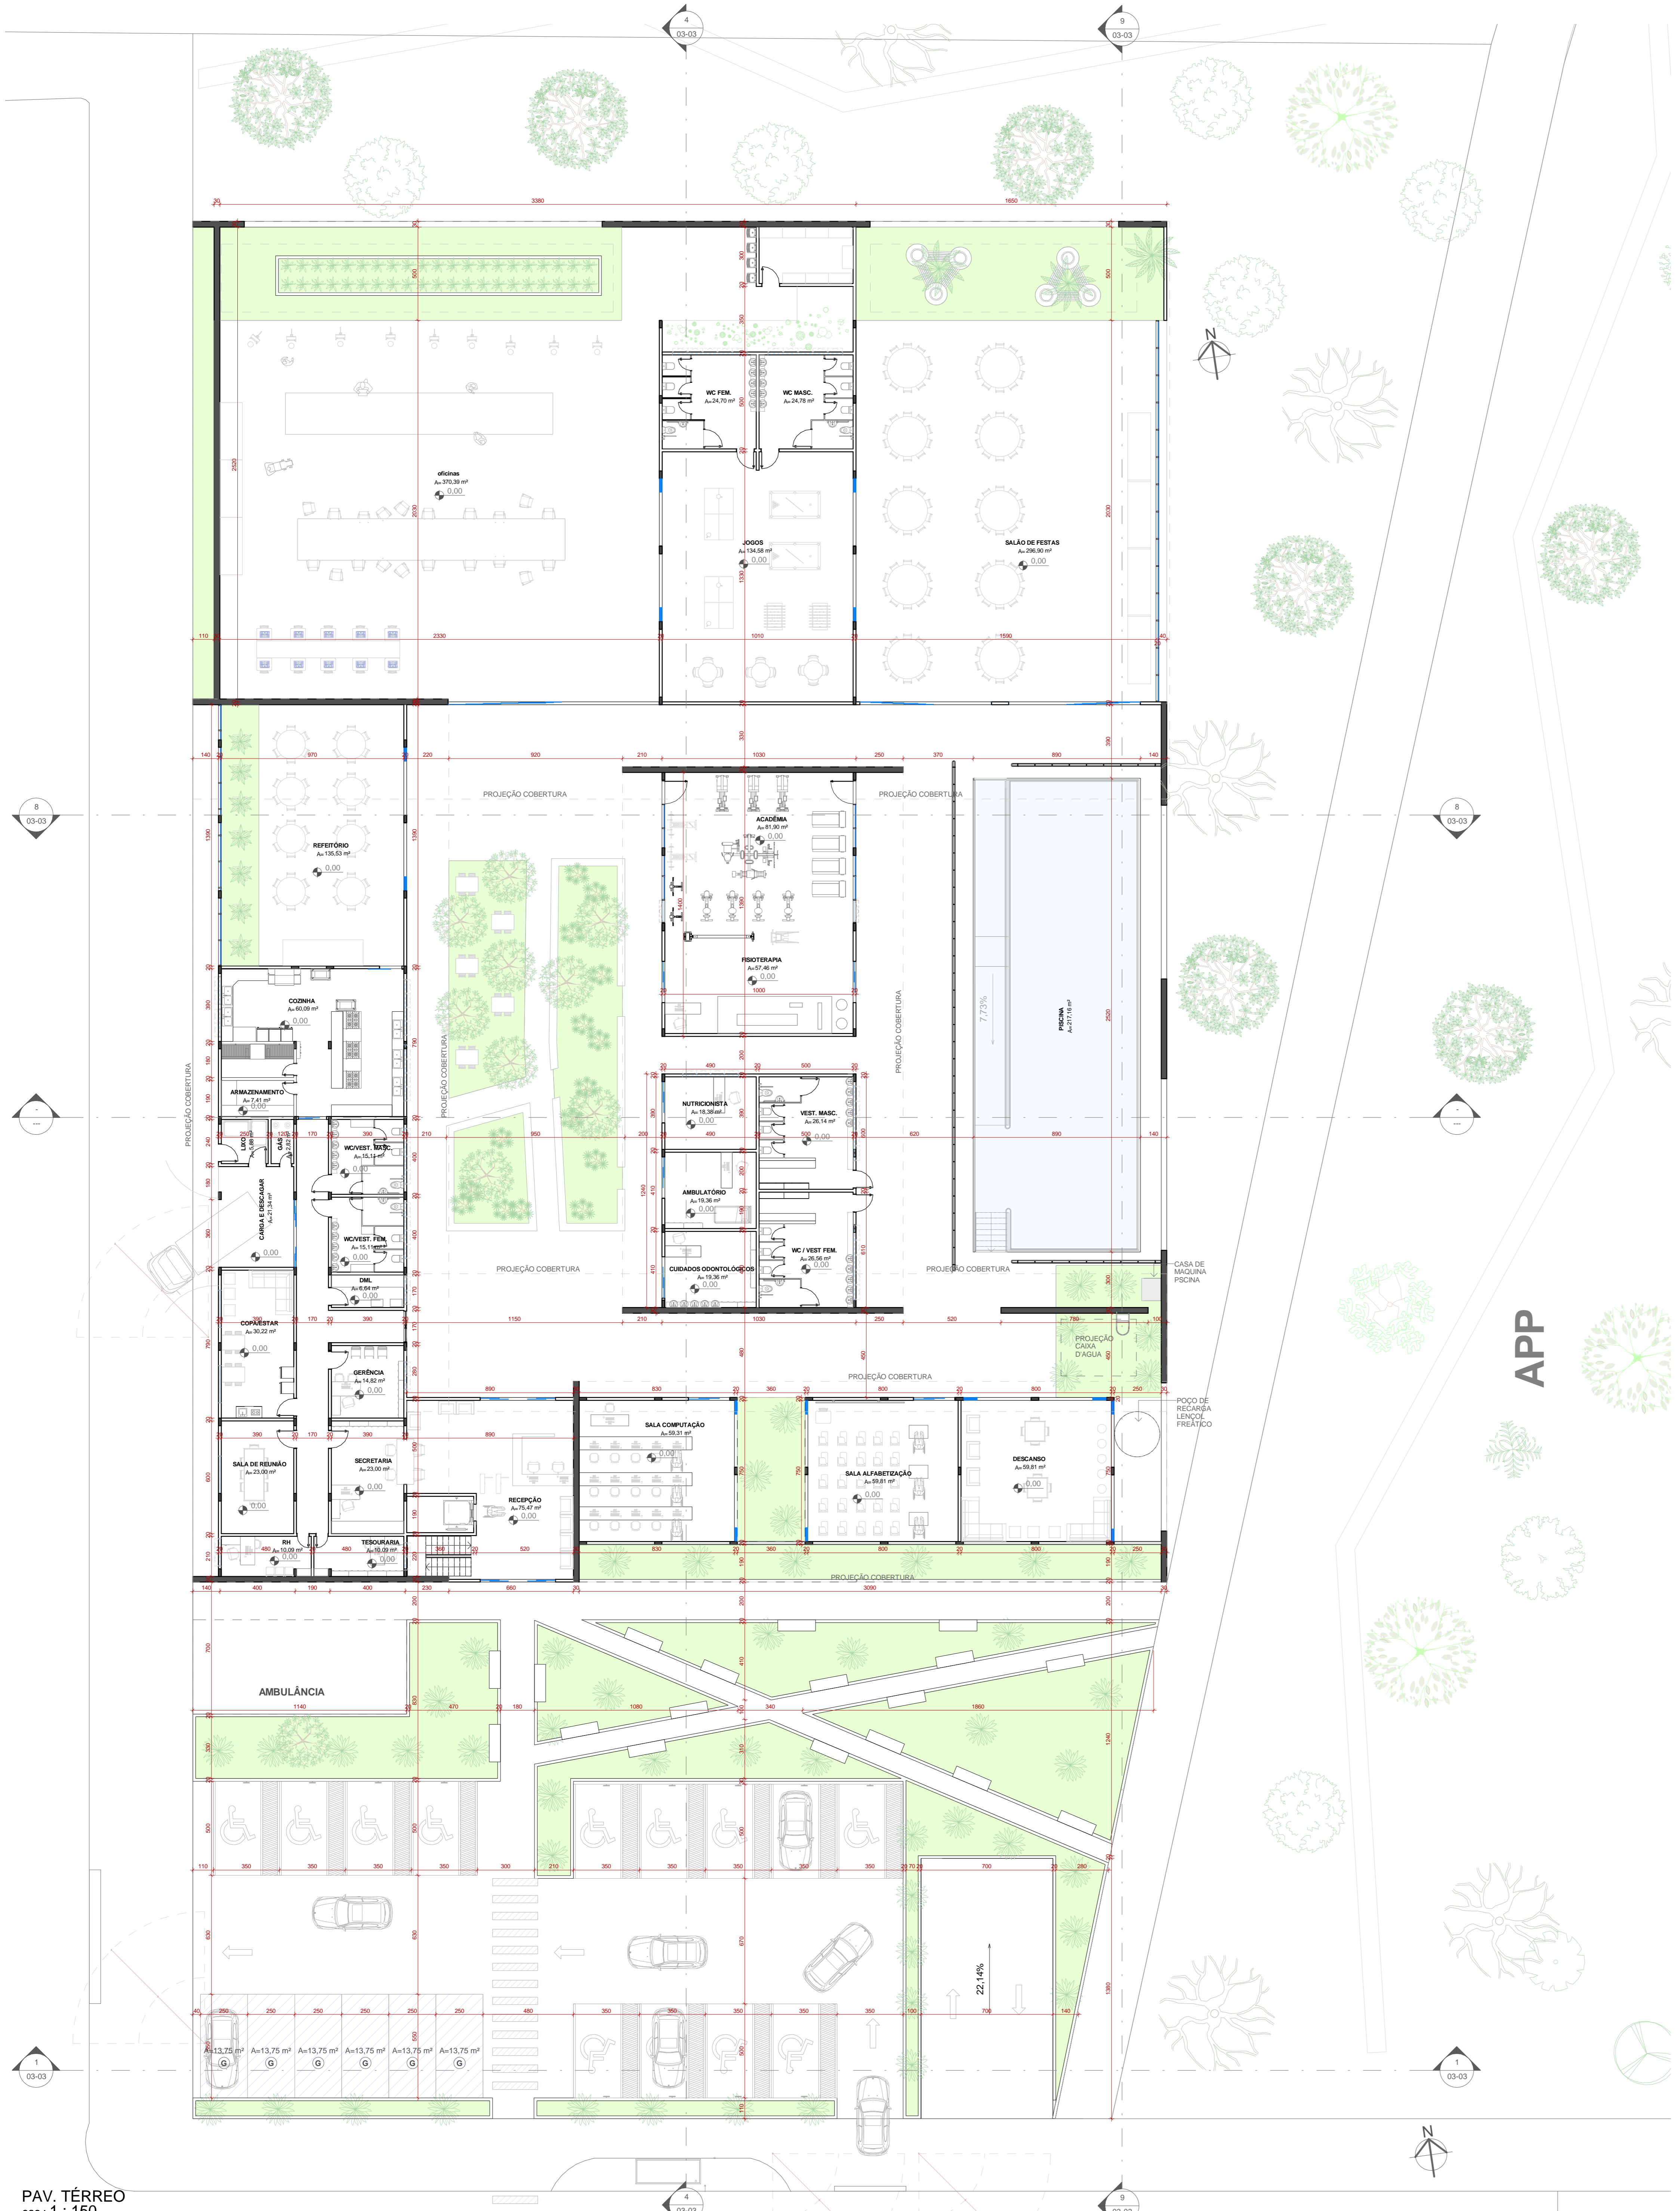

PAV. TÉRREO  
esc.: 1 : 150

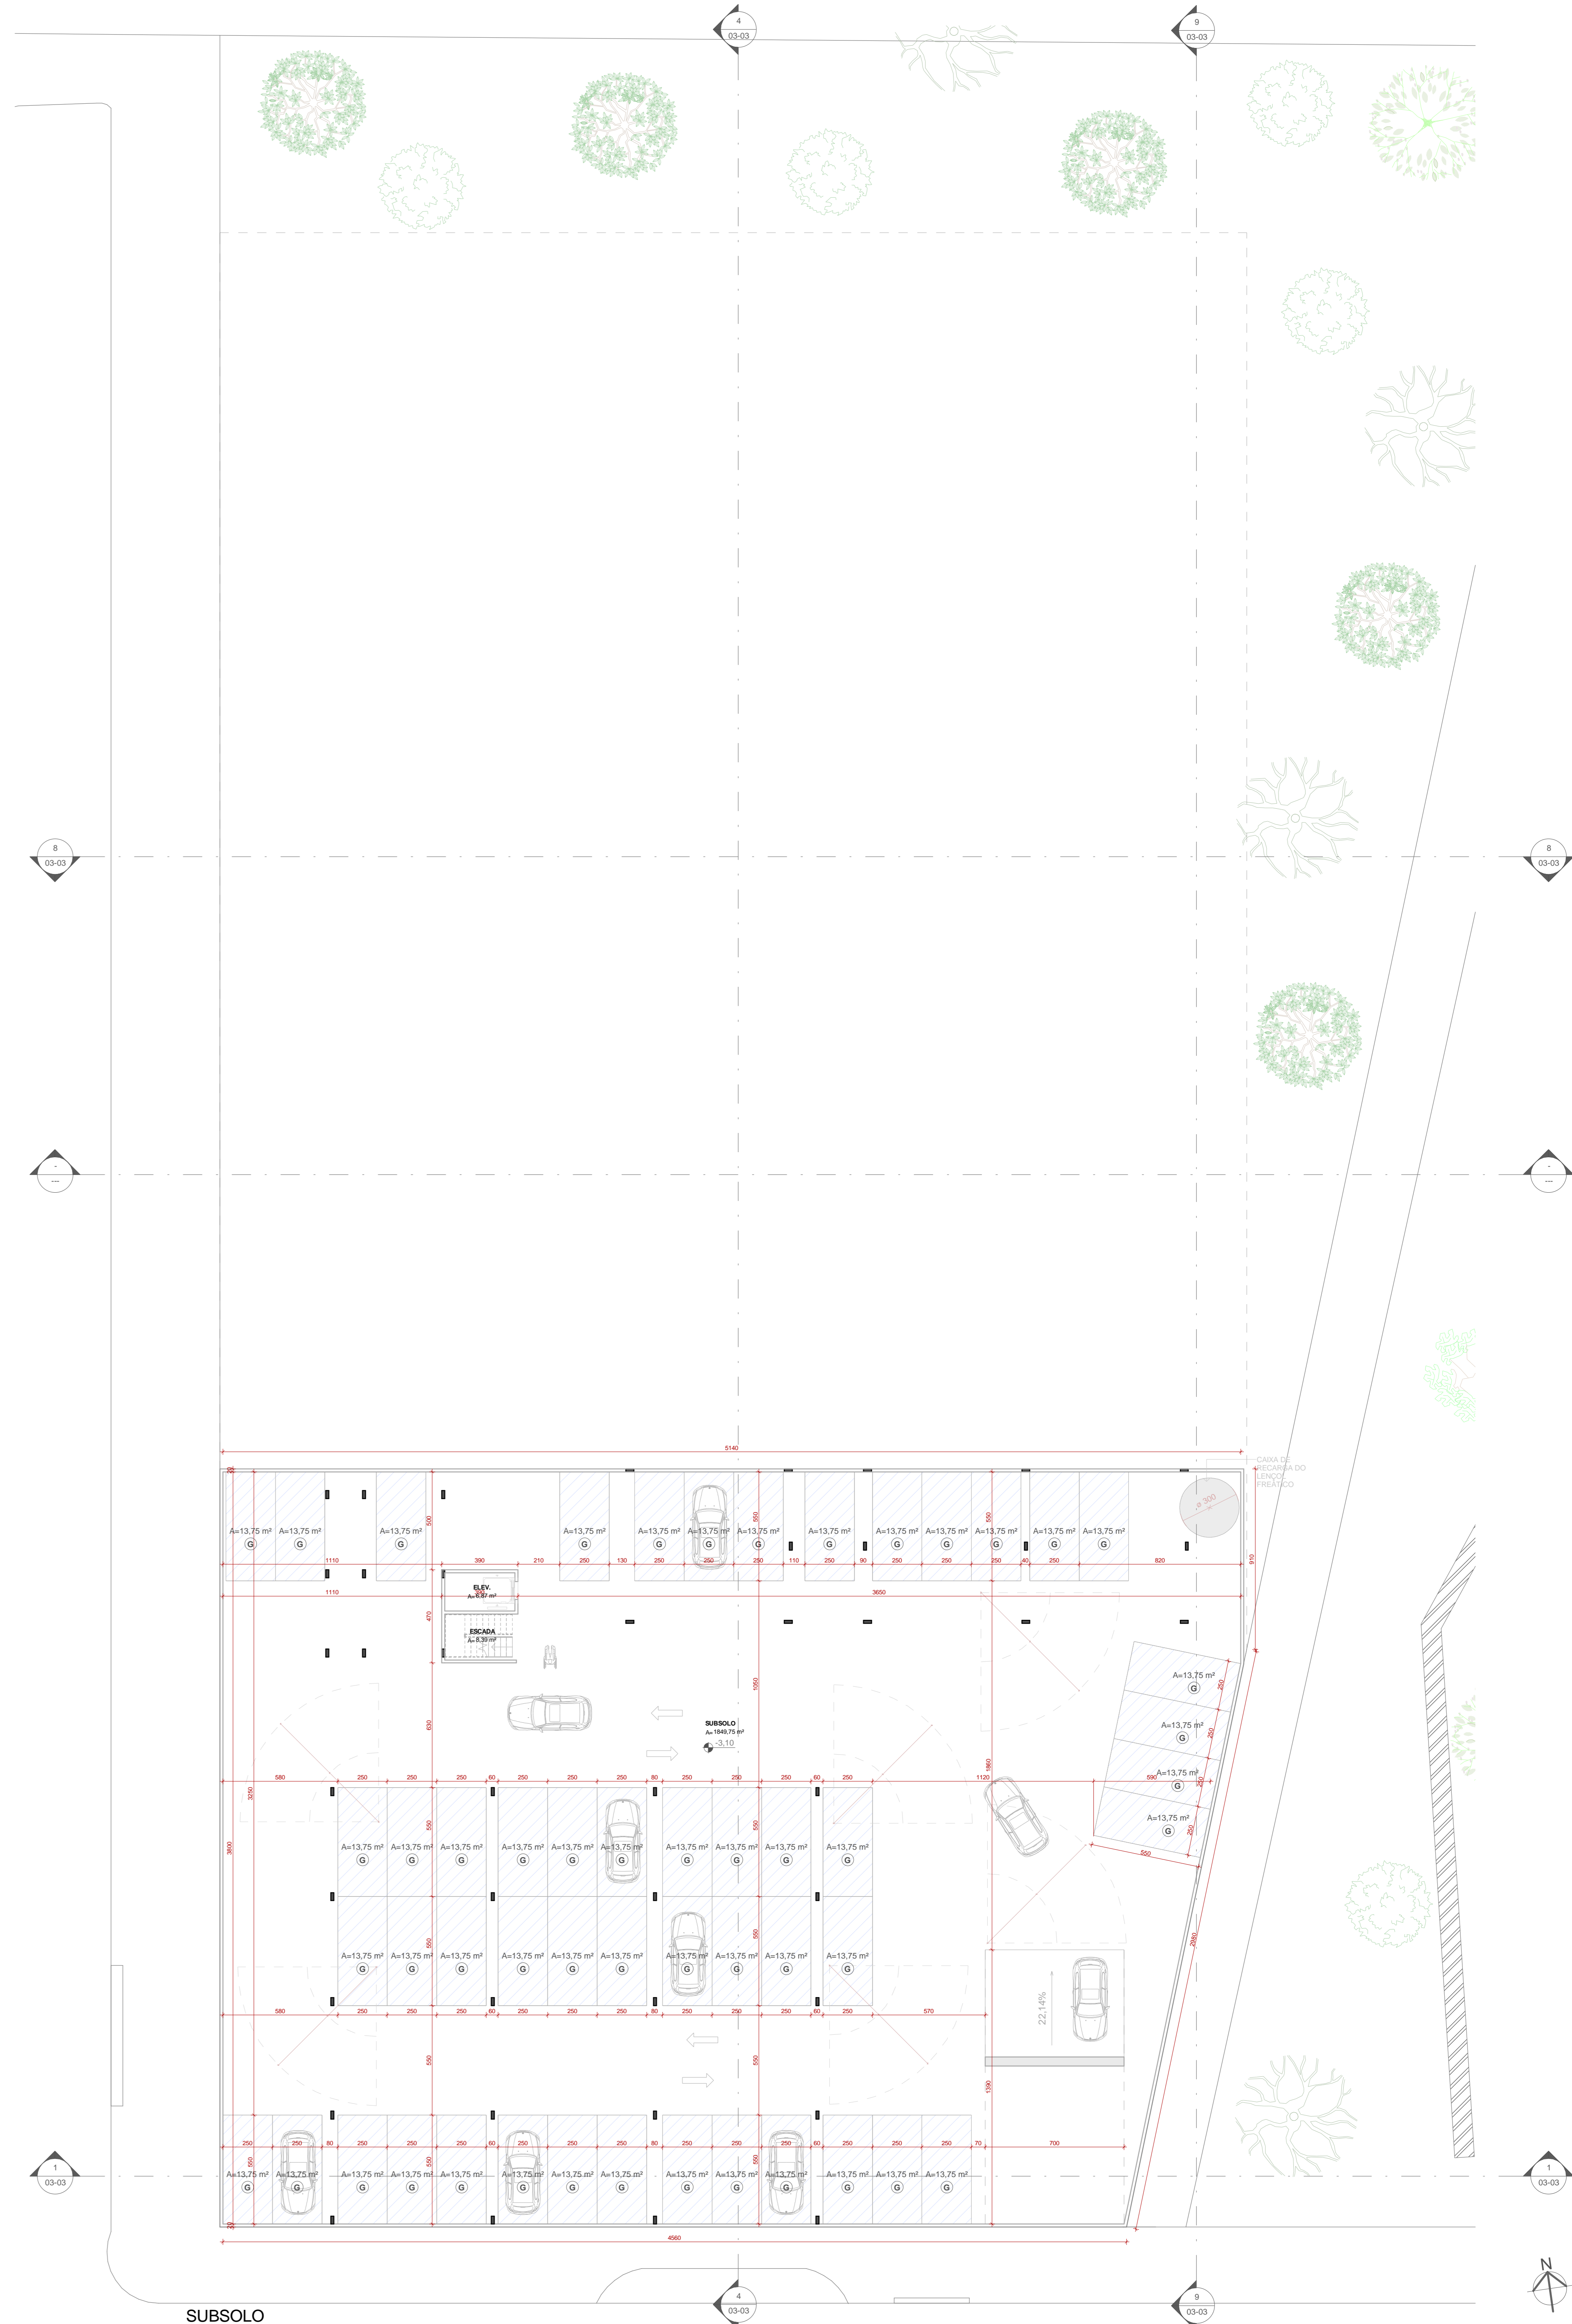

SUBSOLO  
esc.: 1 : 150

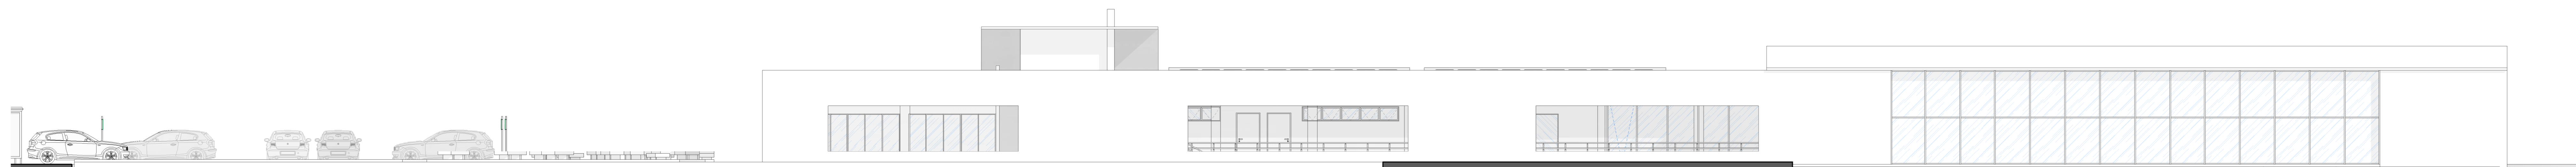


FACHADA LATERAL DIREITA  
1 : 100




FACHADA LATERAL ESQUERDA  
1 : 100




FACHADA POSTERIOR  
1 : 100

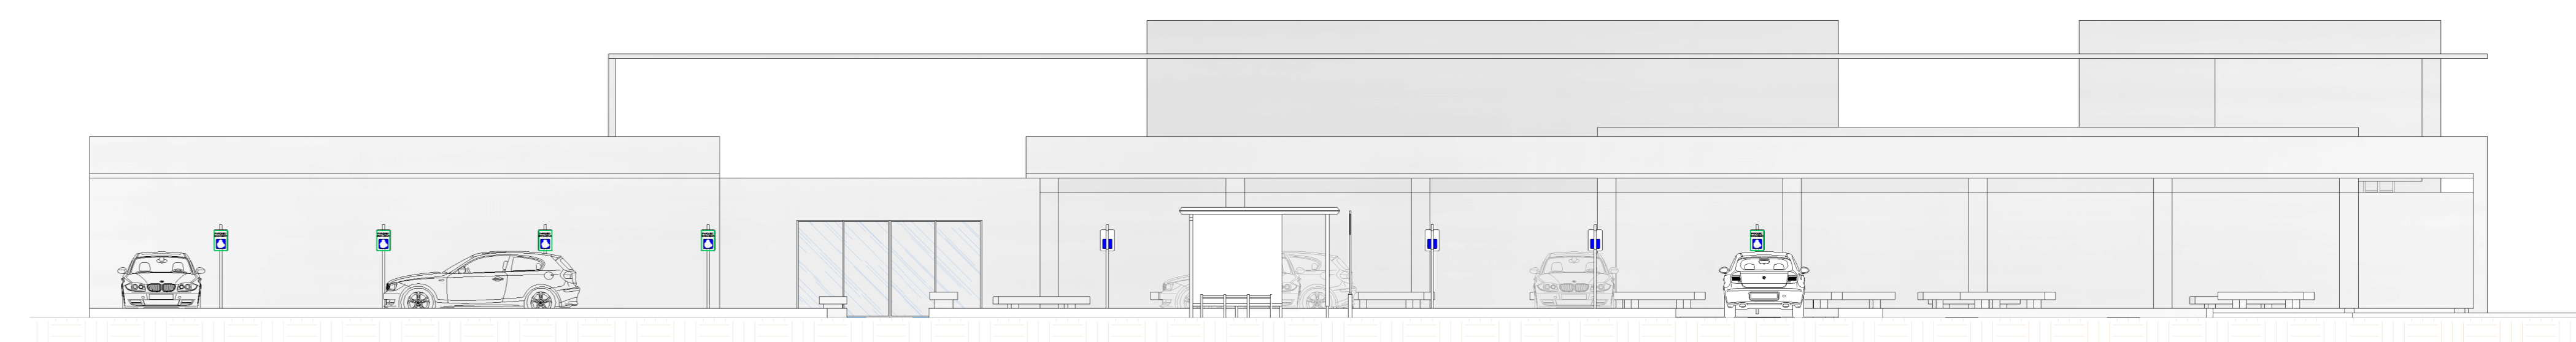

FACHADA FRONTAL  
1 : 100

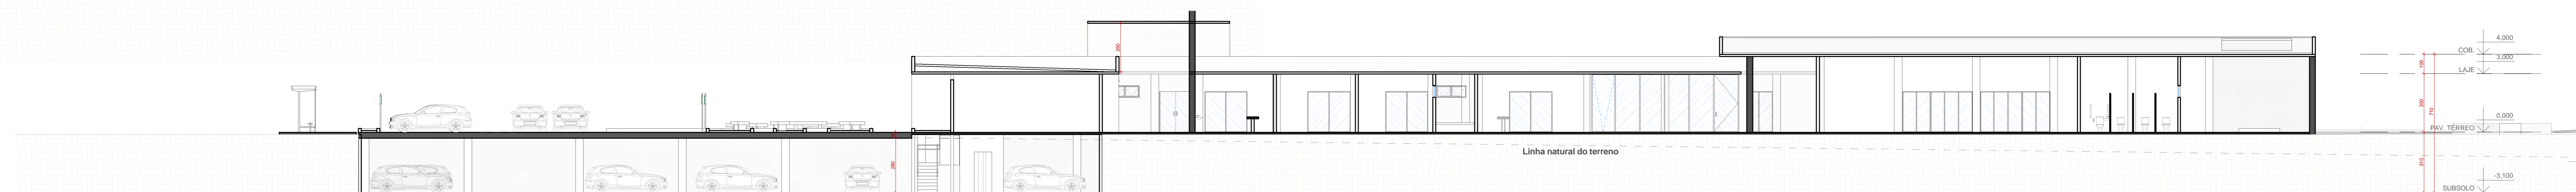


CORTE BB  
esc.: 1 : 125

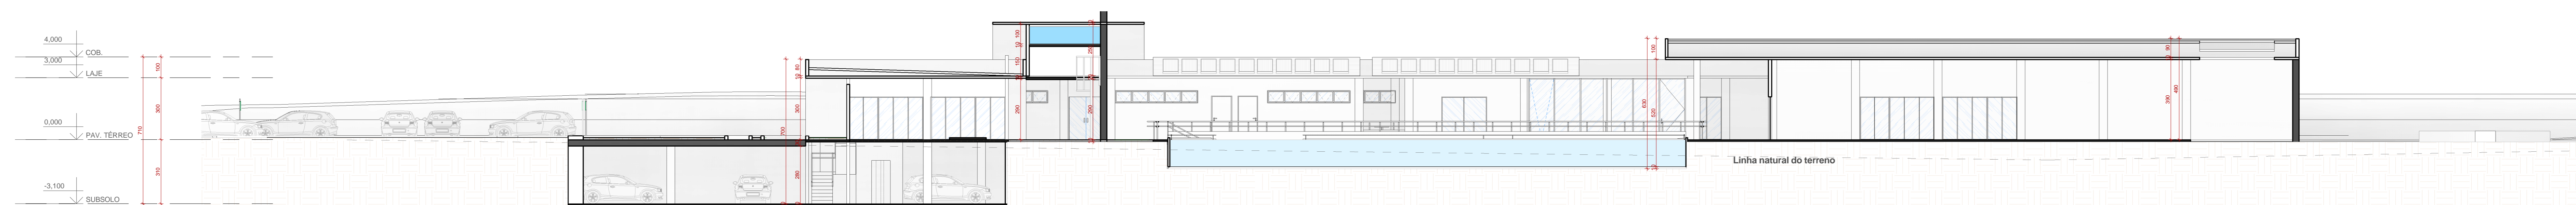


CORTE DD  
esc.: 1 : 125



CORTE AA  
esc.: 1 : 125

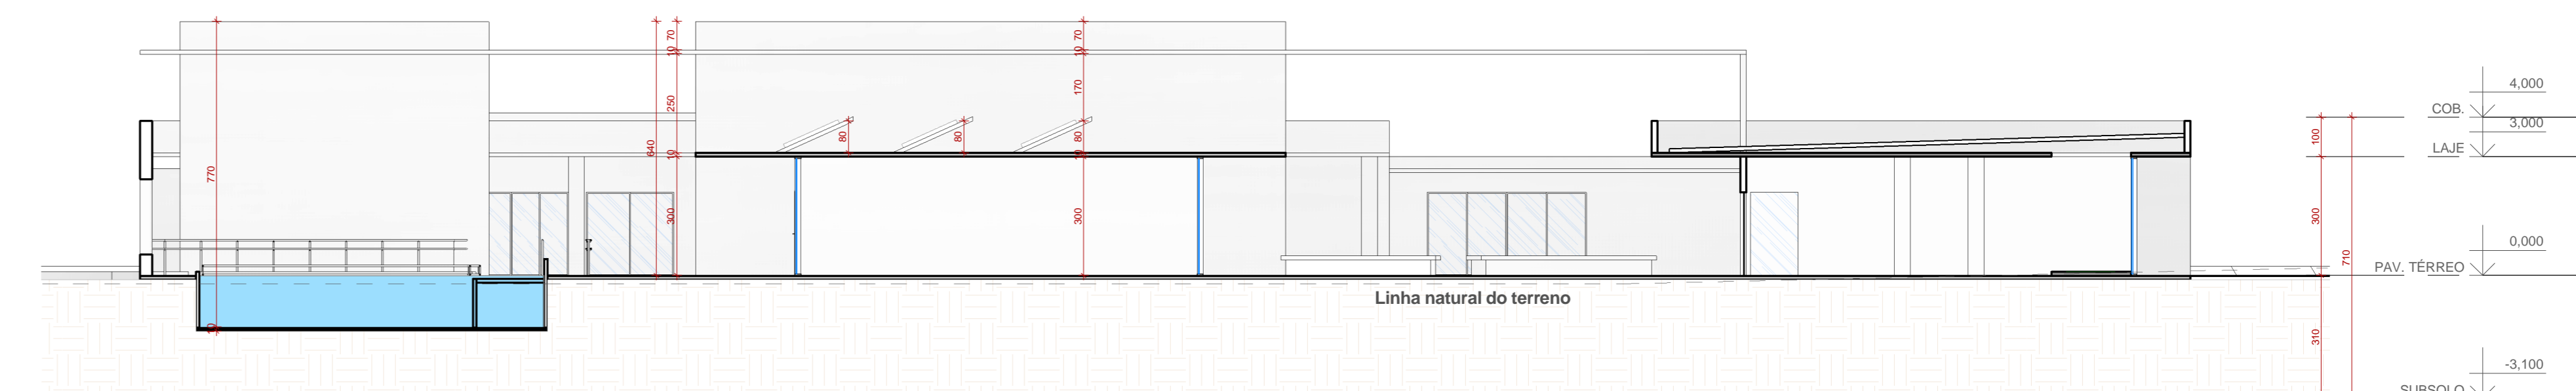

CORTE CC  
esc.: 1 : 125

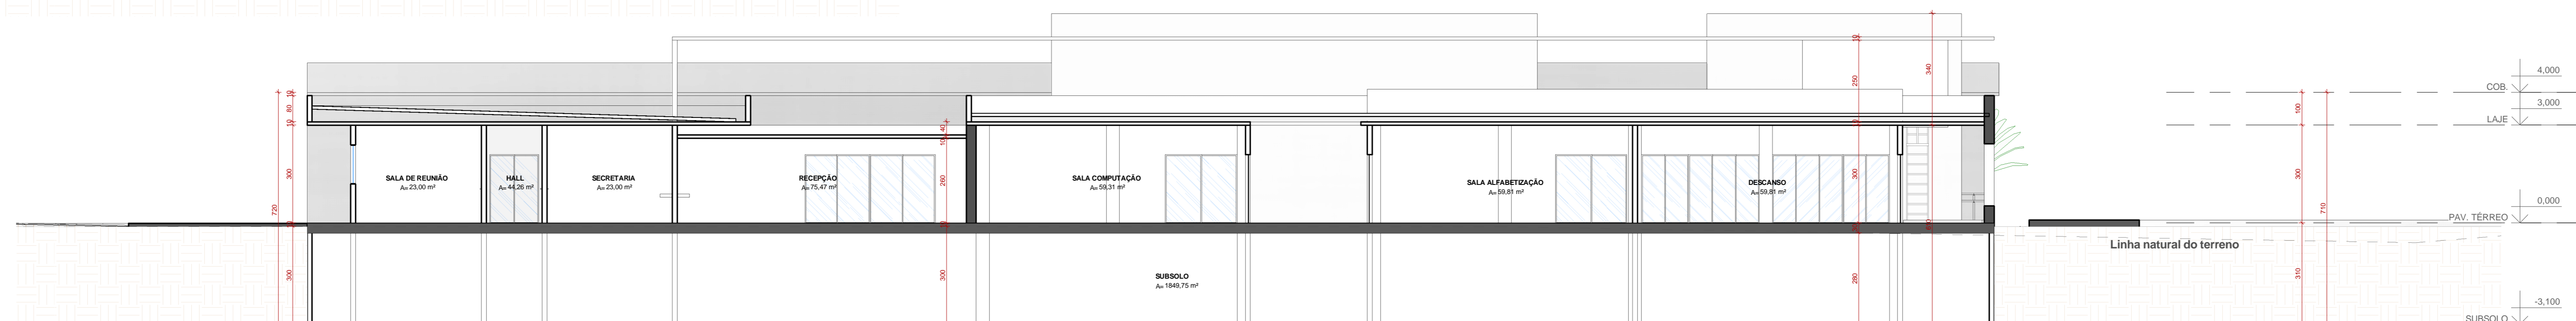

CORTE EE  
esc.: 1 : 100